



6224 29th Street SE
 Calgary, Alberta T2C 1W3
 TEL (403) 236-7738
 FAX (403) 287-7728

NO.	DATE	REVISION	BY

**MODULAR BUILDING - MV
 SERIES
 (8'W X 12'L X 10'H)**


CLIENT INFO

-
-
-
-

DRAWN BY	DB	REVIEWED BY	
SCALE	NTS	DATE	2010/12/20
CLIENT APPROVAL			
SIGNATURE			


DATE	
SCALE FOR REVIEW	PROJECT NO. X

DWG1

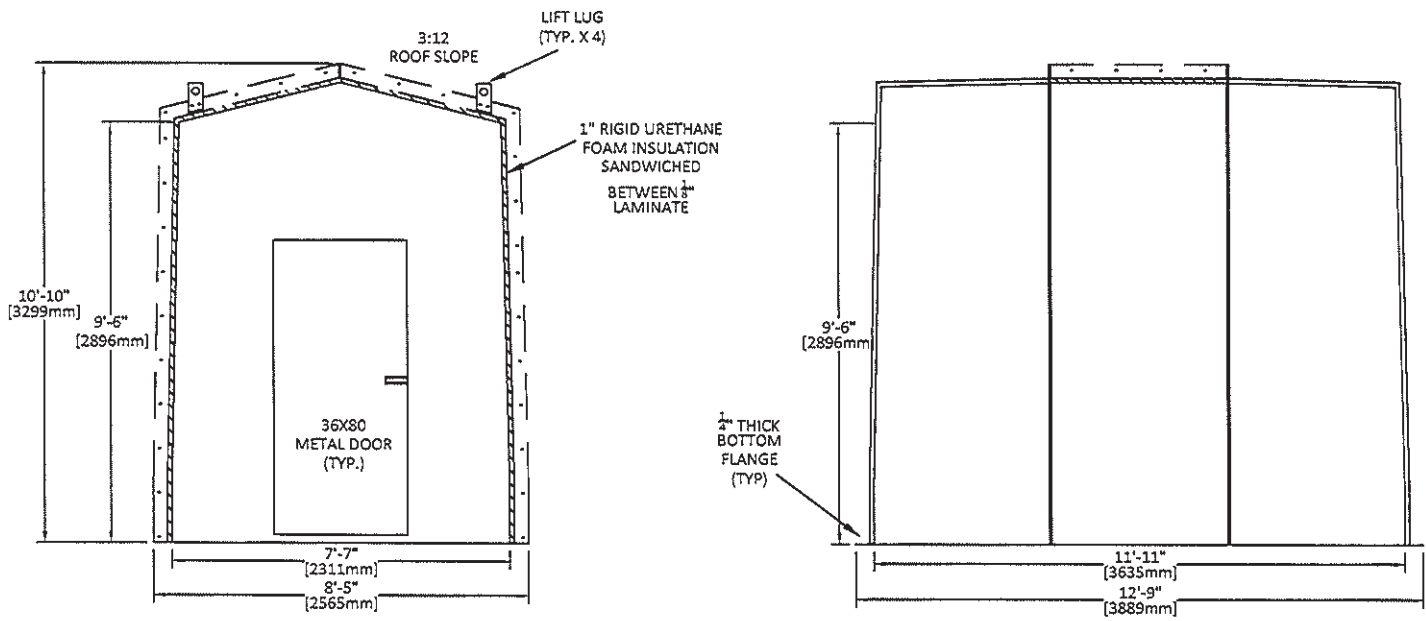

FRONT ELEV.

RIGHT ELEV.

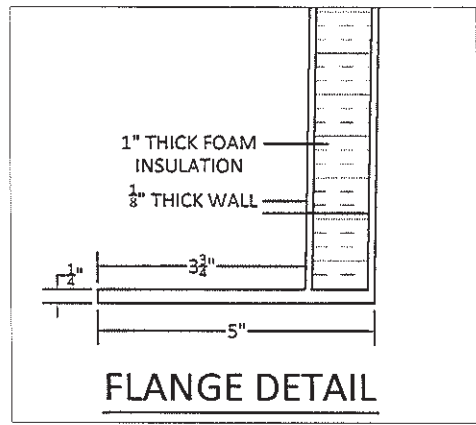

ALL DIMENSIONS NOMINAL