



6224 29th Street SE
 Calgary, Alberta T2C 1W3
 TEL (403) 236-7738
 FAX (403) 287-7728

NO.	DATE	REVISION	BY

MODULAR BUILDING - MV
 SERIES
 (8'W X 16'L X 12'H)

CLIENT INFO

-
-
-
-




DESIGN BY: DG
 SCALE: MTS
 REVIEWED BY: [blank]
 DATE: 2010/12/20

CLIENT APPROVAL
 SIGNATURE

DATE

ISSUE FOR REVIEW: X
 PROJECT NO. [blank]

DWG1

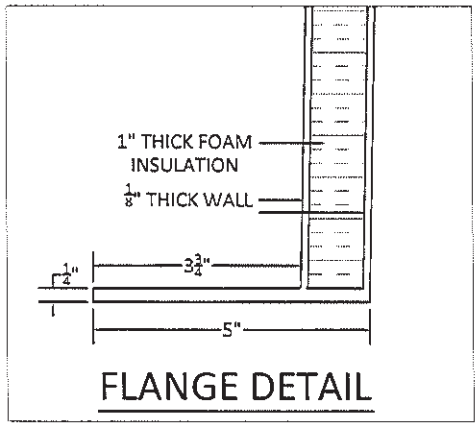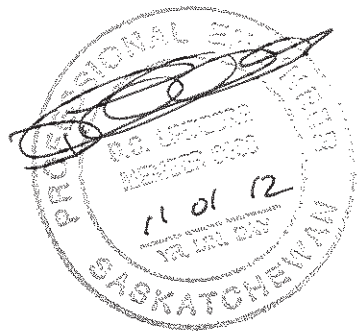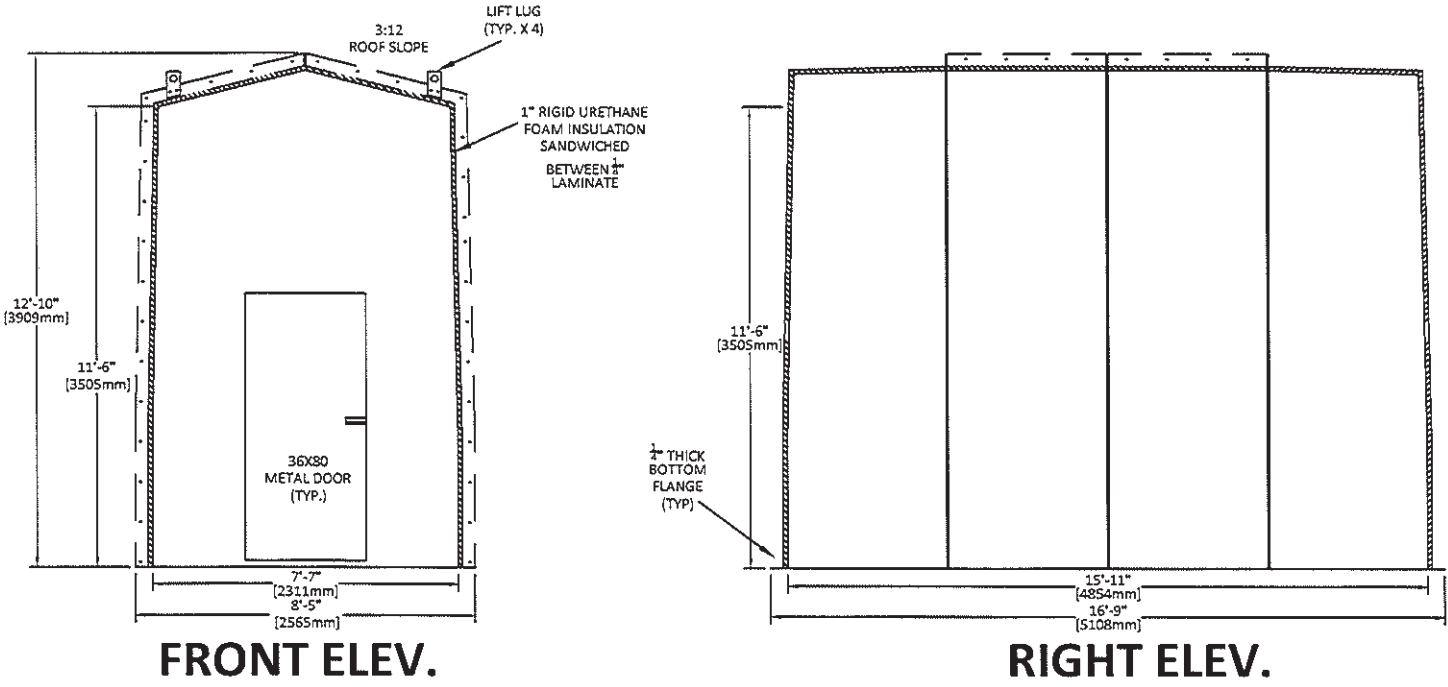

ALL DIMENSIONS NOMINAL