



6224 29th Street SE
 Calgary, Alberta T2C 1W3
 TEL (403) 236-7738
 FAX (403) 287-7728

NO.	DATE	REVISION	BY

**MODULAR BUILDING - MV
 SERIES**
 (8'W X 20'L X 10'H)

CLIENT INFO

-
 -
 -


DRAWN BY: DB REVIEWED BY: DB
 SCALE: NTS DATE: 2010/12/20

CLIENT APPROVAL
 SIGNATURE


DATE

ISSUE FOR REVIEW PROJECT NO. X



DWG1

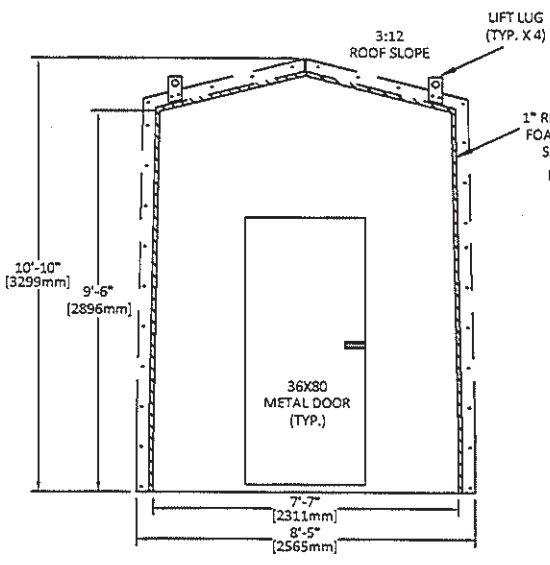

FRONT ELEV.

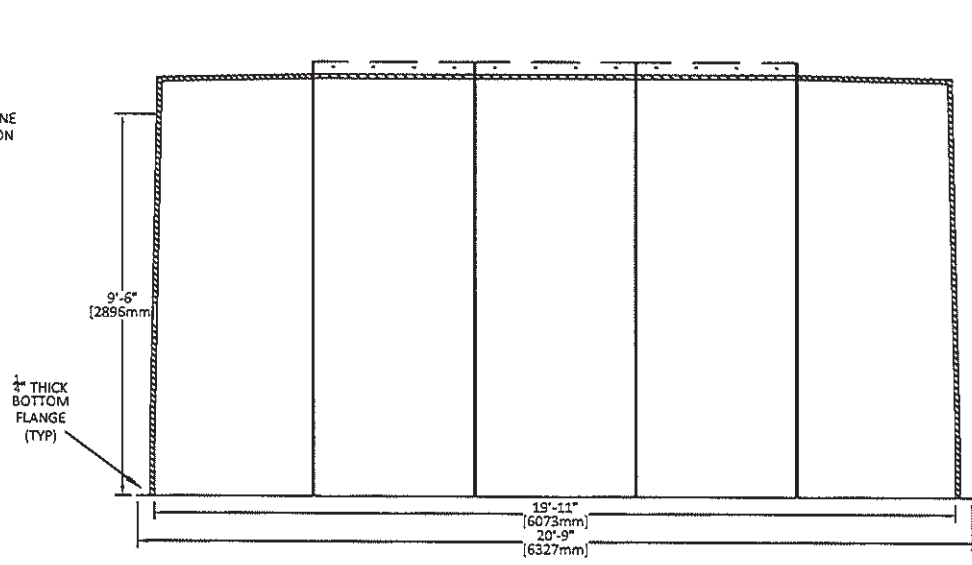

RIGHT ELEV.

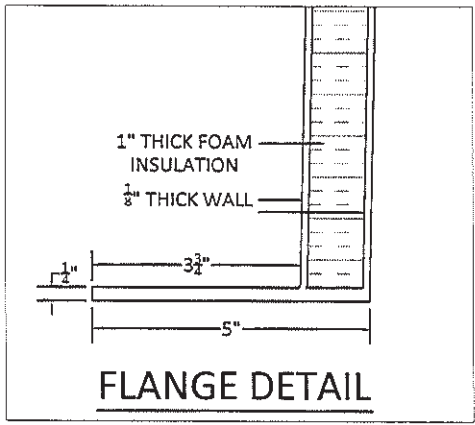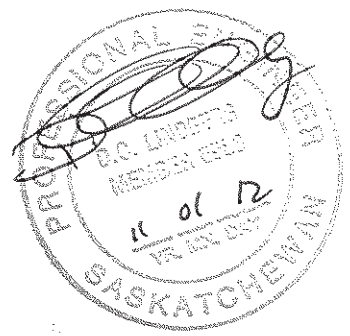

FLANGE DETAIL

ALL DIMENSIONS NOMINAL