



6224 29th Street SE  
 Calgary, Alberta T2C 1W3  
 TEL (403) 236-7738  
 FAX (403) 287-7728

| NO. | DATE | REVISIONS | BY |
|-----|------|-----------|----|
|     |      |           |    |
|     |      |           |    |
**MODULAR BUILDING - MV  
 SERIES  
 (8'W X 20'L X 8'H)**

CLIENT INFO

-  
-  
-



| ISSUED BY | DATE | REVIEWED BY | DATE |
|-----------|------|-------------|------|
|           |      |             |      |
|           |      |             |      |

CLIENT APPROVAL

| DATE | PROJECT NO. |
|------|-------------|
|      |             |
|      |             |

REVIEW FOR PROJECT NO. X

**DWG1**

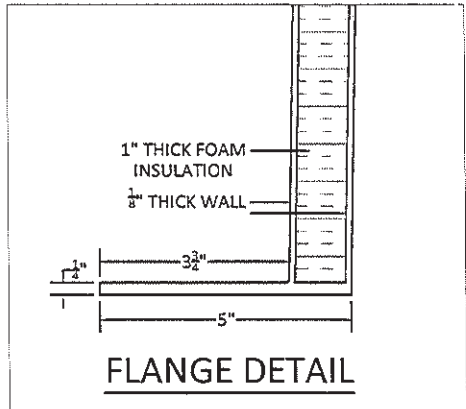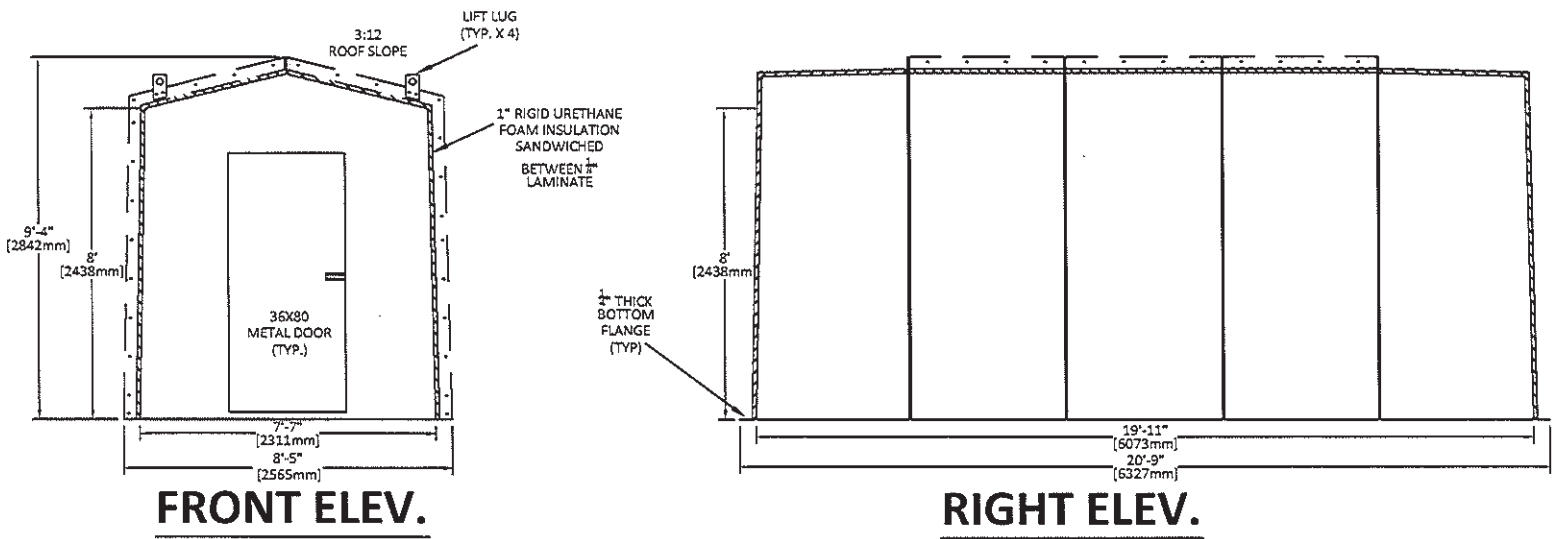

\*\*\*ALL DIMENSIONS NOMINAL\*\*\*